


TOP VIEW

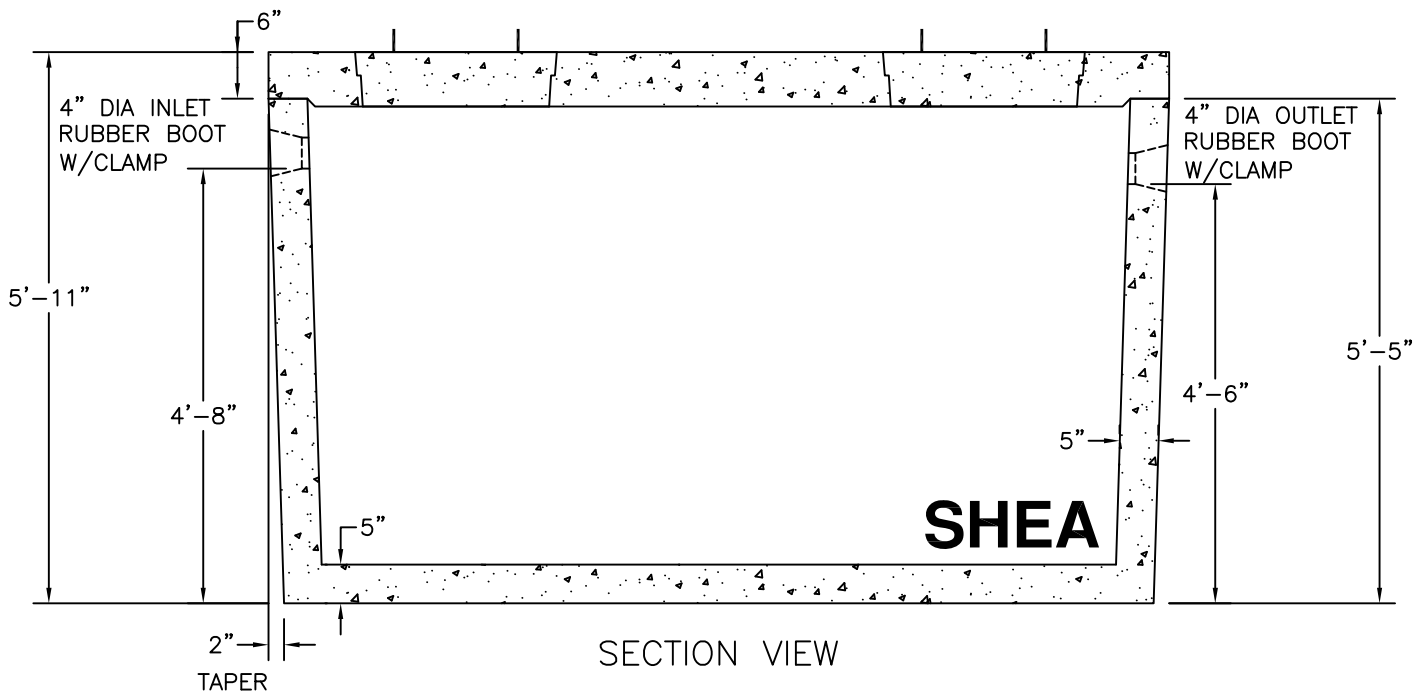

SECTION VIEW

NOTES:

1. CONCRETE: 4,000 PSI MINIMUM AFTER 28 DAYS.
2. DESIGN CONFORMS WITH 310 CMR 15.000, DEP TITLE 5 REGS, FOR PUMP CHAMBERS.
3. ALL REINFORCEMENT PER ASTM C1227.
4. DESIGNED FOR H-20 LOADING. OPTIONAL 10" TOP AVAILABLE FOR BOUANCY.
5. JOINT SEALED WITH BUTYL RESIN.
6. PUMPS AND ACCESSORIES OPTIONAL.

WEIGHT:
 BOTTOM = 11,250#
 10" TOP = 5,960#
 6" TOP = 3,575#

ITEM NO.	M1000H	H-20 (6" TOP)
	M1000HT10	H-20 (10" TOP)



New England's Premier Precaster
 800-696-7432 (SHEA)
 www.sheaconcrete.com

1000 GALLON PUMP CHAMBER
 MONOLITHIC 5" WALL - H20

773 Salem Street-Wilmington, MA 153 Cranberry Hwy-Rochester, MA
 87 Haverhill Road-Amesbury, MA 160 Old Turnpike Rd-Nottingham, NH
 Mail to: PO Box 520-Wilmington, MA 01887

Page: C4. 2

PCM1000-5.dwg 02/01/2013

