
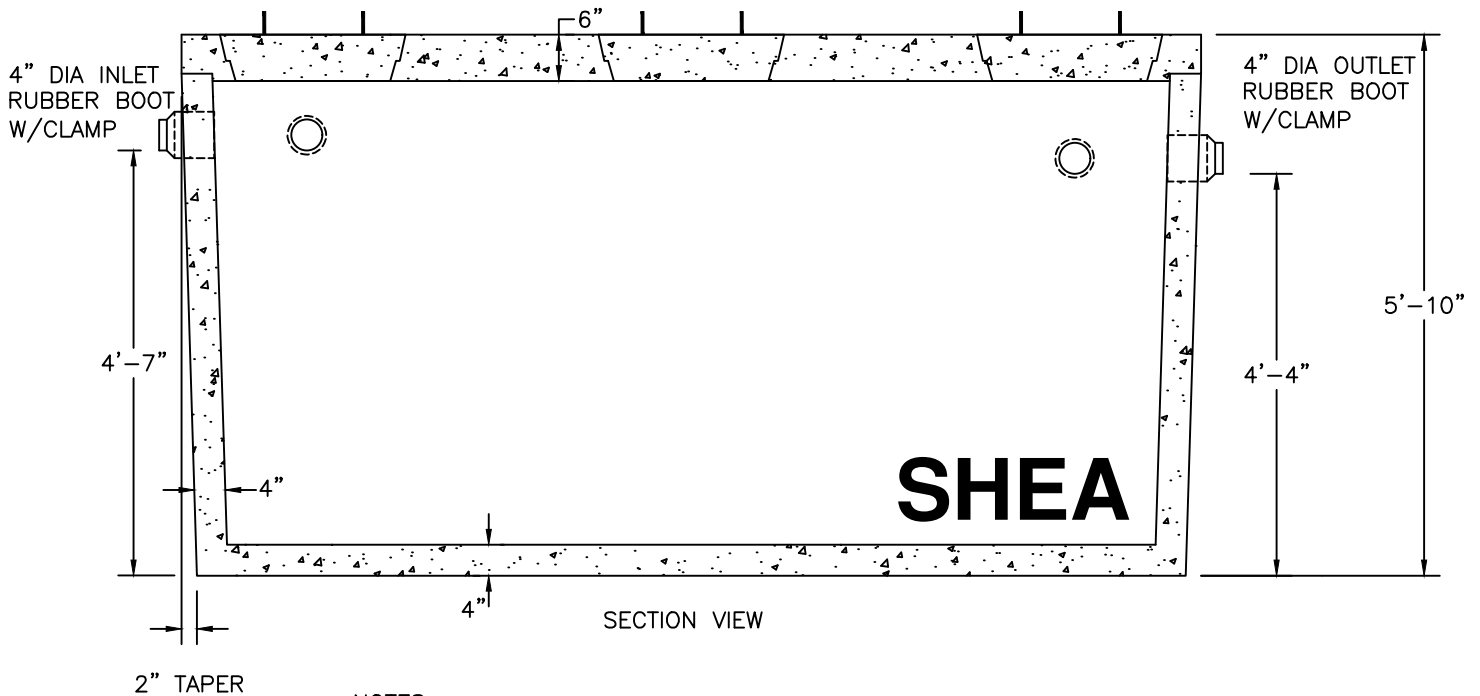



1500 GAL PUMP CHAMBER  
MONOLITHIC 4" WALL

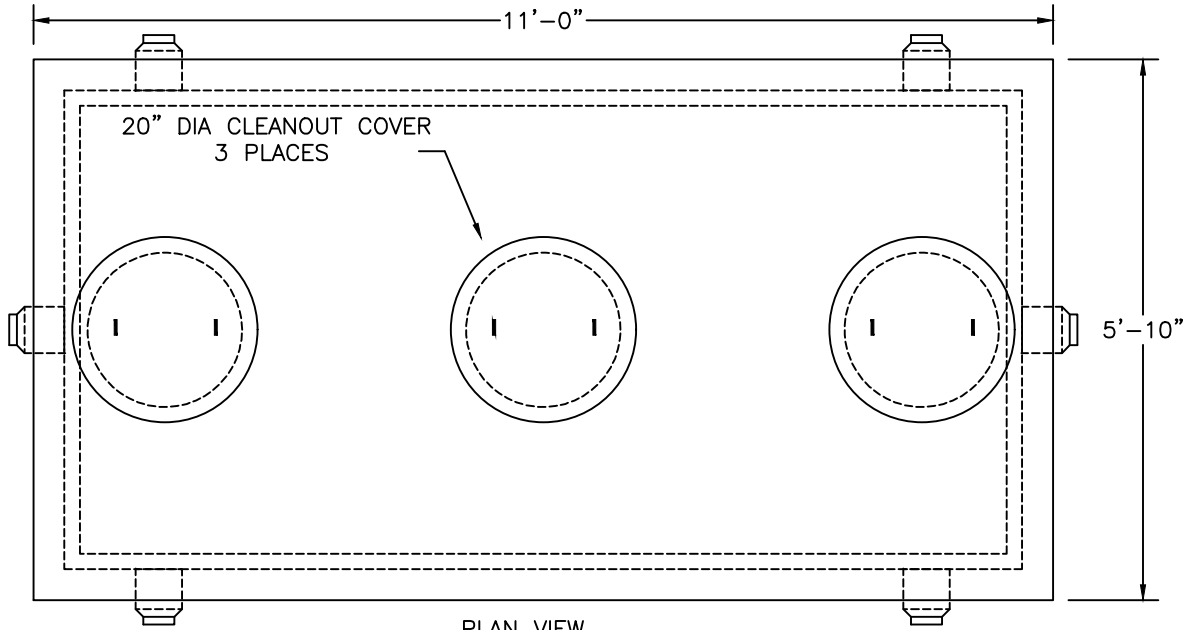

NOTES:

1. CONCRETE: 4,000 PSI MINIMUM AFTER 28 DAYS.
2. DESIGN CONFORMS WITH 310 CMR 15.000, DEP TITLE 5 REGS, FOR PUMP CHAMBERS.
3. ALL REINFORCEMENT PER ASTM C1227.
4. JOINT SEALED WITH BUTYL RESIN.
5. PUMPS AND ACCESSORIES OPTIONAL.
6. HEAVY DUTY TANK DESIGNED FOR 1 TO 5 FEET COVER.  
ALSO AVAILABLE IN AASHTO HS-20 LOADING.

SHEA PRODUCT ID: M1500H	PREPARED FOR:	FILE NAME: PCM1500-4.dwg	
WEIGHT (LBS): 12,715#	DRAWN BY: ARO	DATE: 06/01/18	

773 Salem Street-Wilmington, MA | 153 Cranberry Hwy-Rochester, MA | 87 Haverhill Road-Amesbury, MA | 160 Old Turnpike Rd-Nottingham, NH