

PLAN

NOTES:

1. CONCRETE: 5,000 PSI MINIMUM AFTER 28 DAYS.
2. ALL REINFORCEMENT PER ASTM A615, GRADE 60, 1" MIN COVER.
3. DESIGN LAODING AASHTO HS20-44, COVER 0 TO 5FT.
4. TONGUE & GROOVE JOINT SEALED WITH BUTYL RESIN.
5. 5" & 6" TERMINATORS AVAILABLE.

WEIGHT	
ITEM NO. MH5X10	30,000 LBS



New England's Premier Precaster
 800-696-7432 (SHEA)
 www.sheaconcrete.com


UTILITY MANHOLE
 5' X 10' X 7'H

773 Salem Street—Wilmington, MA 153 Cranberry Hwy—Rochester, MA
 87 Haverhill Road—Amesbury, MA 160 Old Turnpike Rd—Nottingham, NH
 Mail to: PO Box 520—Wilmington, MA 01887


Page: K2.12.1
 UM 5x10.dwg

01/01/2013



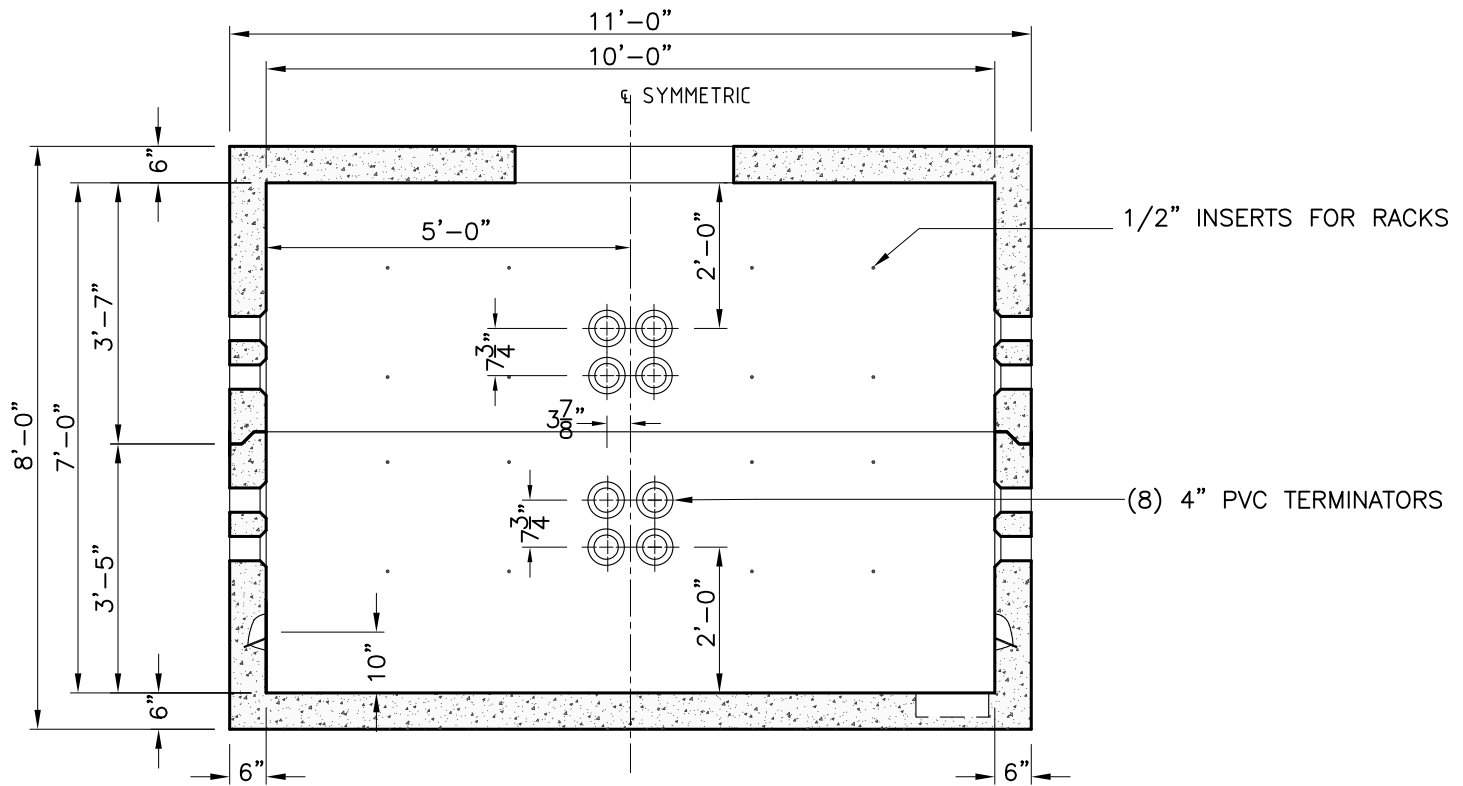

SECTION A-A
 OPPOSITE WALLS ARE MIRROR IMAGES.

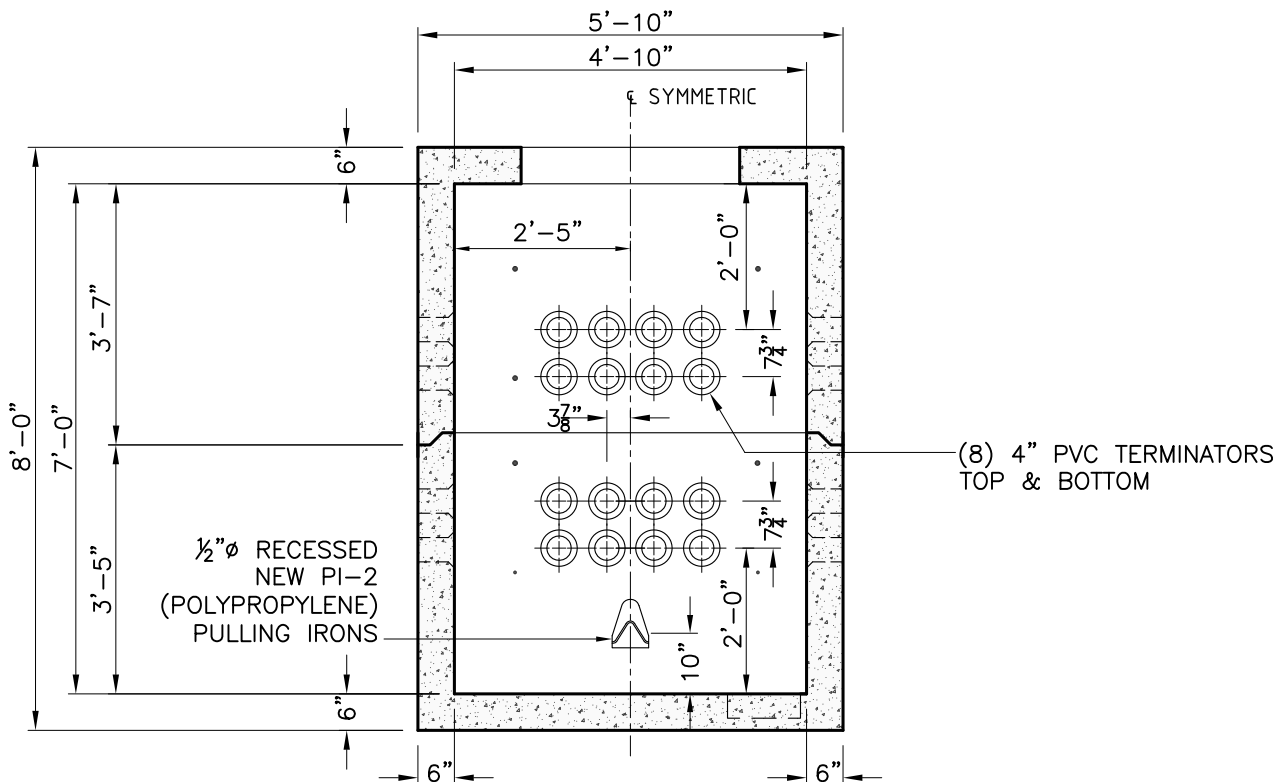

SECTION B-B
 OPPOSITE WALLS ARE MIRROR IMAGES.

WEIGHT	
ITEM NO. MH5X10	30,000 LBS



New England's Premier Precaster
 800-696-7432 (SHEA)
 www.sheaconcrete.com

UTILITY MANHOLE
5' X 10' X 7'H

773 Salem Street—Wilmington, MA 153 Cranberry Hwy—Rochester, MA
 87 Haverhill Road—Amesbury, MA 160 Old Turnpike Rd—Nottingham, NH
 Mail to: PO Box 520—Wilmington, MA 01887

Page: K2.12.2

UM 5x10.dwg

01/01/2013

