

## PLAN

### NOTES:

1. CONCRETE: 5,000 PSI MINIMUM AFTER 28 DAYS.
2. ALL REINFORCEMENT PER ASTM A615, GRADE 60, 1" MIN COVER.
3. DESIGNED FOR HS20-44 LOADING.



*New England's Premier Precaster*  
 800-696-7432 (SHEA)  
 www.sheaconcrete.com

UTILITY MANHOLE  
 6' X 12' X 7'


773 Salem Street—Wilmington, MA 153 Cranberry Hwy—Rochester, MA  
 87 Haverhill Road—Amesbury, MA 160 Old Turnpike Rd—Nottingham, NH  
 Mail to: PO Box 520—Wilmington, MA 01887

Page: K2.14.1

UM 6x12x7.dwg

01/01/2013




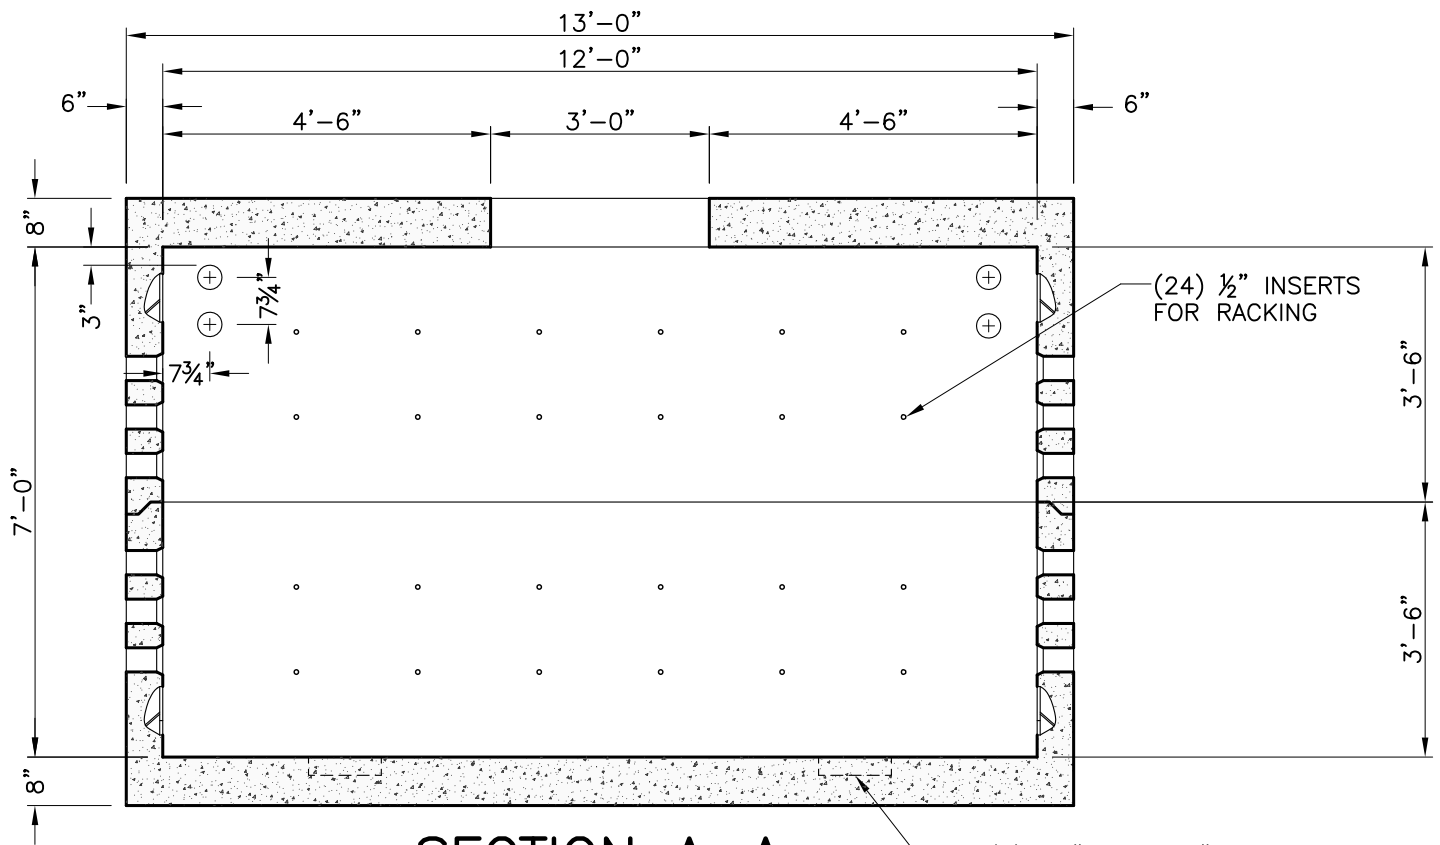

**SECTION A-A**

OPPOSITE WALL SIMILAR

(2) 12" SQ. x 4" SUMP, SEE PLAN

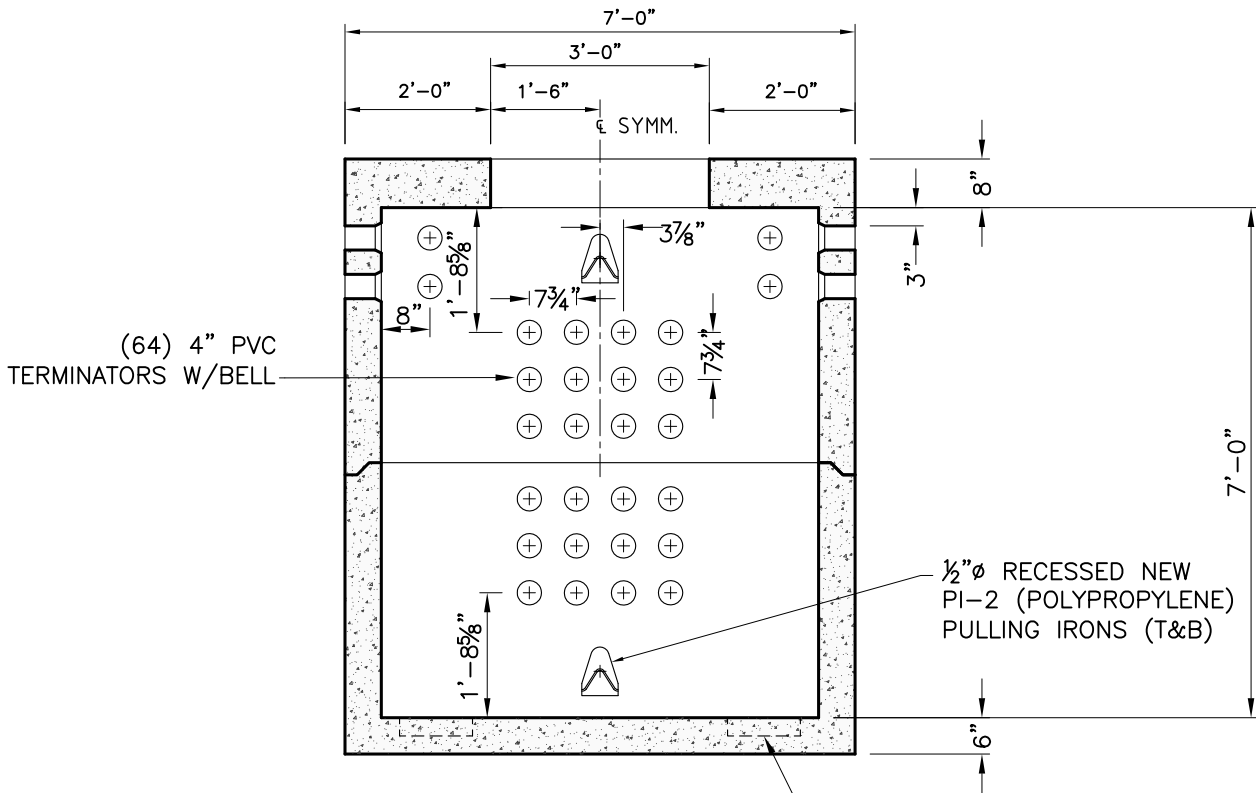

**SECTION B-B**

OPPOSITE WALL SIMILAR

(2) 12" SQ. x 4" SUMP, SEE PLAN



New England's Premier Precaster  
 800-696-7432 (SHEA)  
 www.sheaconcrete.com

UTILITY MANHOLE  
 6' X 12' X 7'

