


# BASE ROW STEP UP

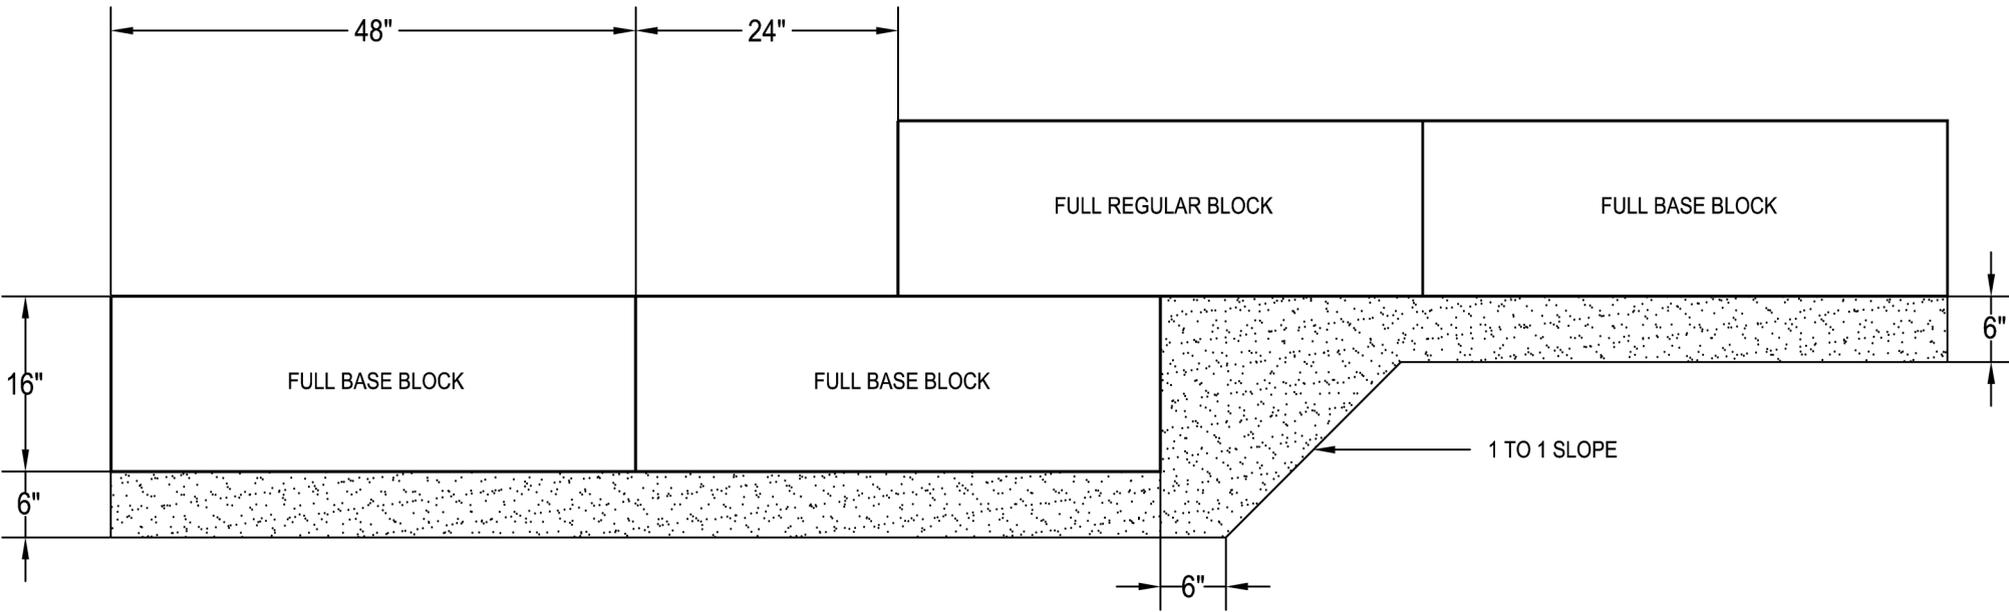

NOTE: BLOCK MUST BE PLACED ON A MINIMUM OF 6" OF CRUSHED STONE (GENERALLY 3/4" DOWN OR CLASS 5) OR LEAN CONCRETE AS SPECIFIED IN THE SITE SPECIFIC WALL PLAN DESIGNED BY A REGISTERED PROFESSIONAL ENGINEER. GENERALLY THE BASE MATERIAL MUST BE COMPACTED TO 95 PERCENT OF STANDARD PROCTOR.

Copyright 2009 Shea Wall Systems, Inc.

Design is for internal stability of the Shea wall structure only. External stability, including but not limited to foundation and slope stability is the responsibility of the Owner. The design is based on the assumption that the materials within the retained mass, methods of construction, and quality of materials conform to Shea's specification for this project.

Disclaimer: This drawing was prepared by Shea Wall Systems, Inc. and to the best of our knowledge, accurately represents the product use in the application that is illustrated. This drawing is for conceptual, instructional, and estimating purposes only. Anyone making use of this drawing does so at their own risk and assumes all liability for such use. Final design for construction purposes must be done by a registered professional engineer who is familiar with the product and who has taken into account the specific site conditions.



DRAWING # 107

TYPICAL BASE ROW STEP UP

**SHEA WALL SYSTEMS, INC**  
 87 Haverhill Street  
 Amesbury, MA 01913  
 Phone: 800-696-7432  
 Phone: 978-388-1509  
[www.sheaconcrete.com](http://www.sheaconcrete.com)