
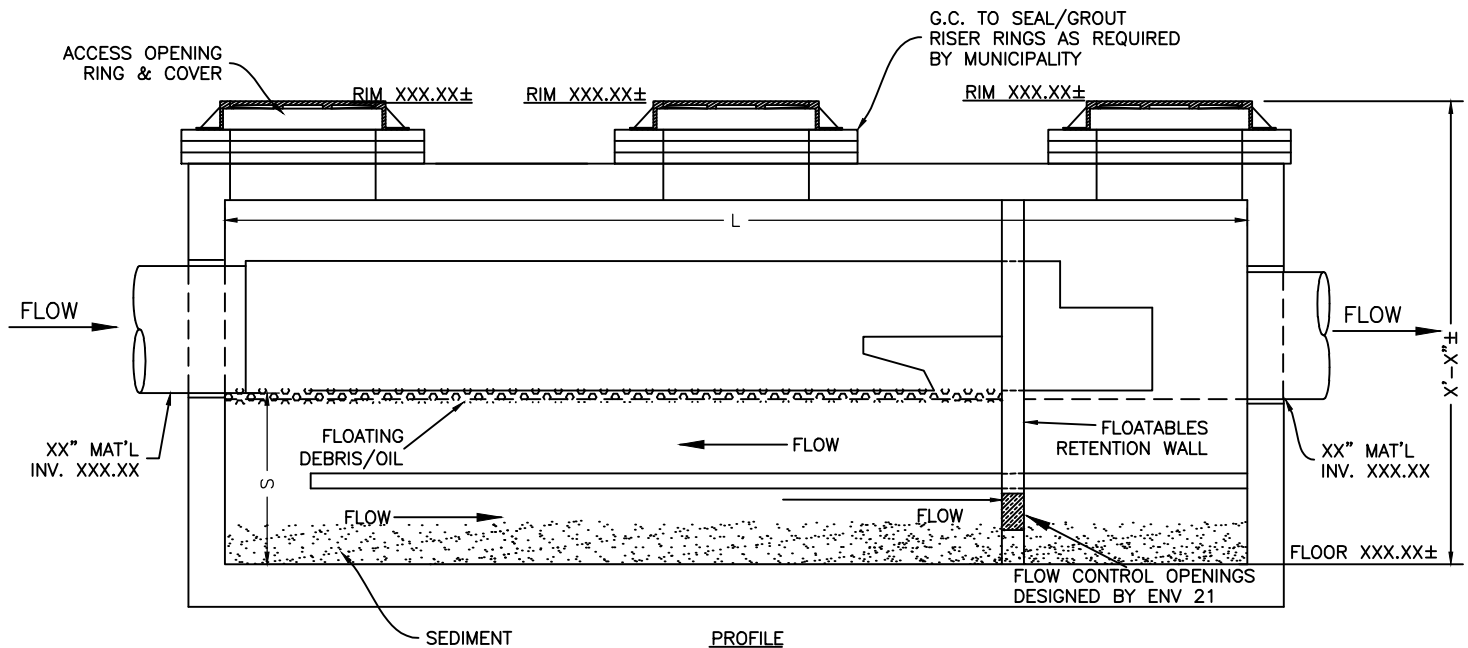


STORMPRO SIZING TABLE	
STORMPRO MODEL	NJDEP MTR (CFS)
V48	1.29
V510	2.02
V612	2.91
V714	3.96
V816	5.17
V1020	8.08
V1224	11.61

NOTES:

1. MAXIMUM OPERATING LOSS APPROXIMATELY 0.5 FT.
2. DESIGN SPECIFICATIONS CONFORM TO LATEST A.S.T.M. C478
3. DESIGN LOADING: AASHTO HS20-44 SPEC. FOR PRECAST REINFORCED CONCRETE MANHOLE SECTIONS.
4. DESIGN OF FLOATABLES RETENTION WALL BASED ON ENVIRONMENT 21 ANALYSIS OF SITE-SPECIFIC STORM SEWER HYDRAULICS.

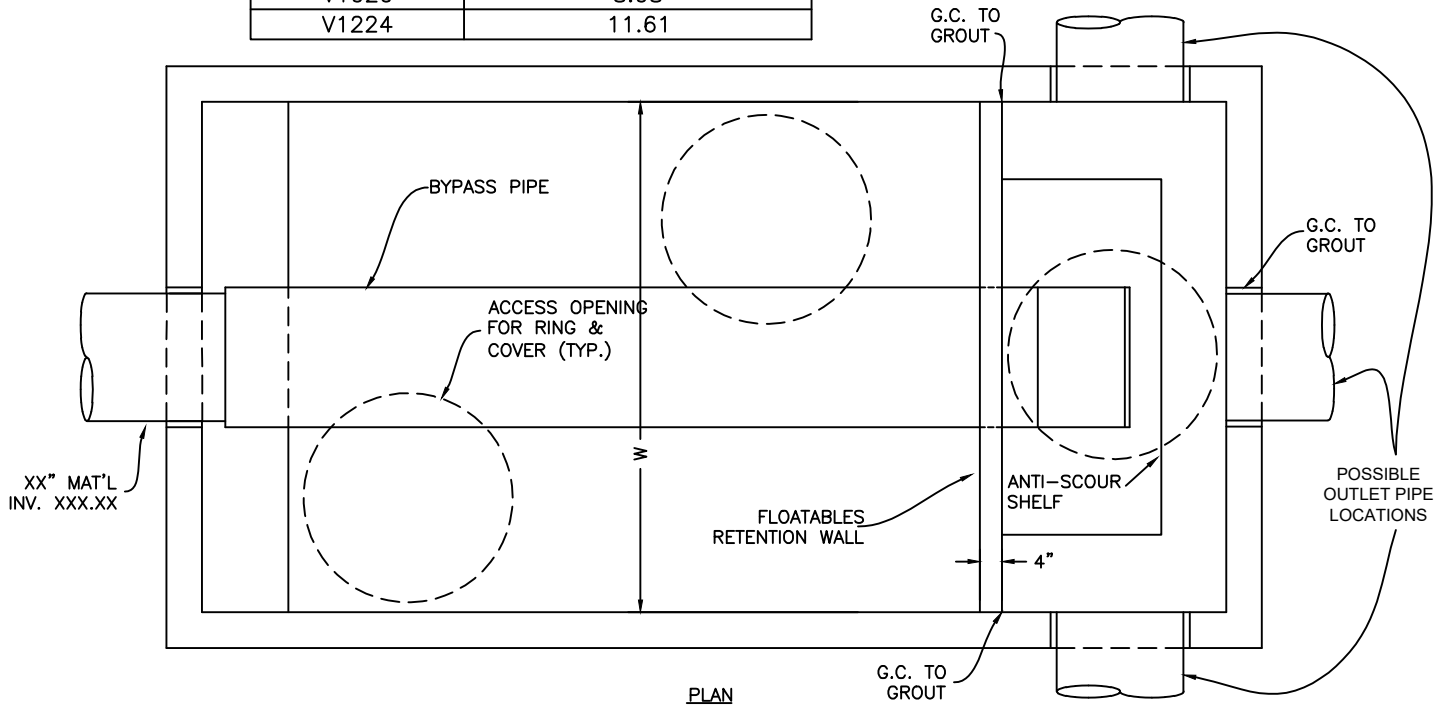

PROPRIETARY INFORMATION: PATENTS PENDING - ALL RIGHTS TO ENVIRONMENT 21, LLC.

SHEA PRODUCT ID: VARIES	PREPARED FOR:	FILE NAME: StormPro.dwg	
WEIGHT (LBS): VARIES	DRAWN BY: ARO	DATE: 06/01/18	