


PLAN VIEW

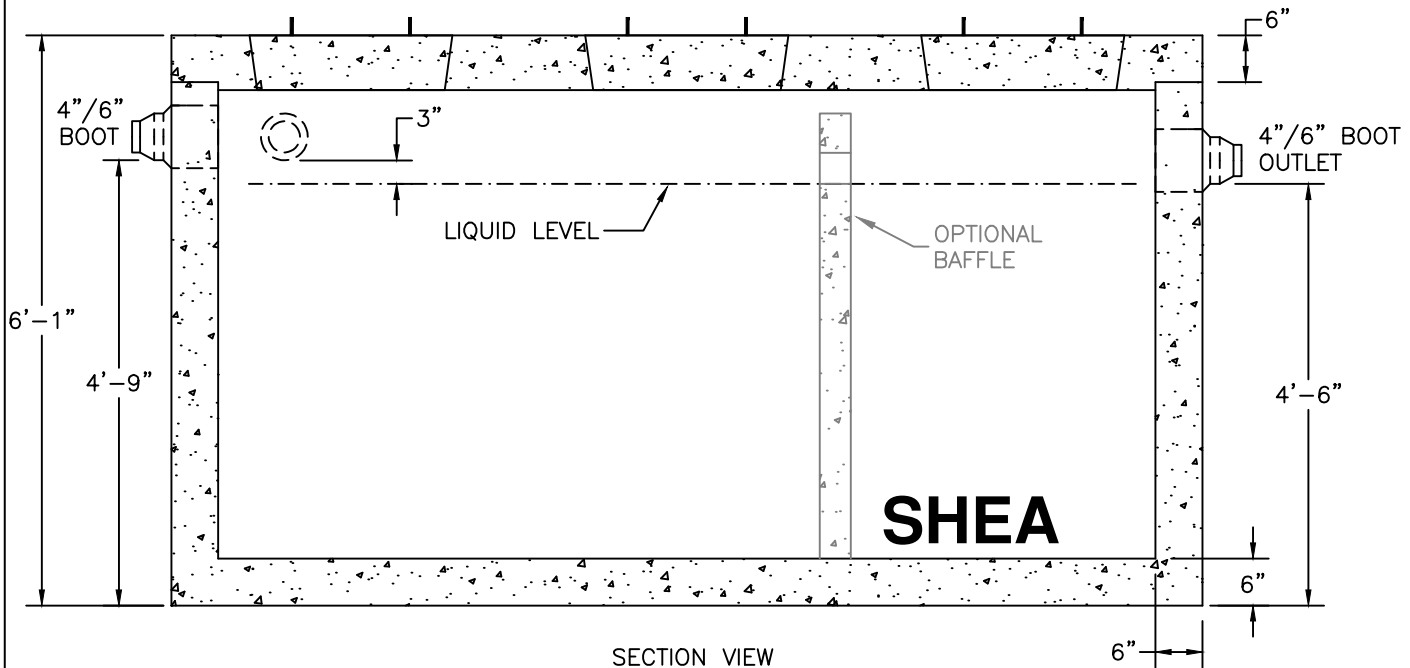

SECTION VIEW

NOTES:

1. CONCRETE: 5,000 PSI MINIMUM AFTER 28 DAYS.
2. DESIGN CONFORMS WITH 310 CMR 15.00, DEP TITLE 5 REGS, FOR SEPTIC TANKS
3. ALL REINFORCEMENT PER ASTM C1227.
4. DESIGNED FOR AASHTO HS-20 LOADING, 1 TO 5 FT COVER.
5. TONGUE & GROOVE JOINT SEALED WITH BUTYL RESIN
6. TEES AND BAFFLES SOLD SEPARATELY
7. OPTIONAL BAFFLE WALL SEALED IN GROOVE

	WEIGHT	TOP	BOTTOM
ITEM NO. TK-M1500C	22,600#	5,400#	17,200#
TK-M1500C2C	24,400#	5,400#	19,000#

SHEA PRODUCT ID: SEE TABLE

PREPARED FOR:

FILE NAME: ctkM1500.dwg

WEIGHT (LBS): SEE TABLE

DRAWN BY: ARO

DATE: 06/01/18

PAGE: 12

